


300 FT. TO SHEET No 4

5

JERSEY No 8
LEHIGH AND WILKESBARRE COAL CO

WATER & LUMBER WAREHOUSE -
POWER STEAM - FUEL COAL.
LIGHTS COAL - C.F. IN MINERS' LAMPS.
CITY WATER - 1000 GAL HOSE.
NO PUMPS - NO FIRE ARM.

MAR. 1891
ASHLEY
PA.

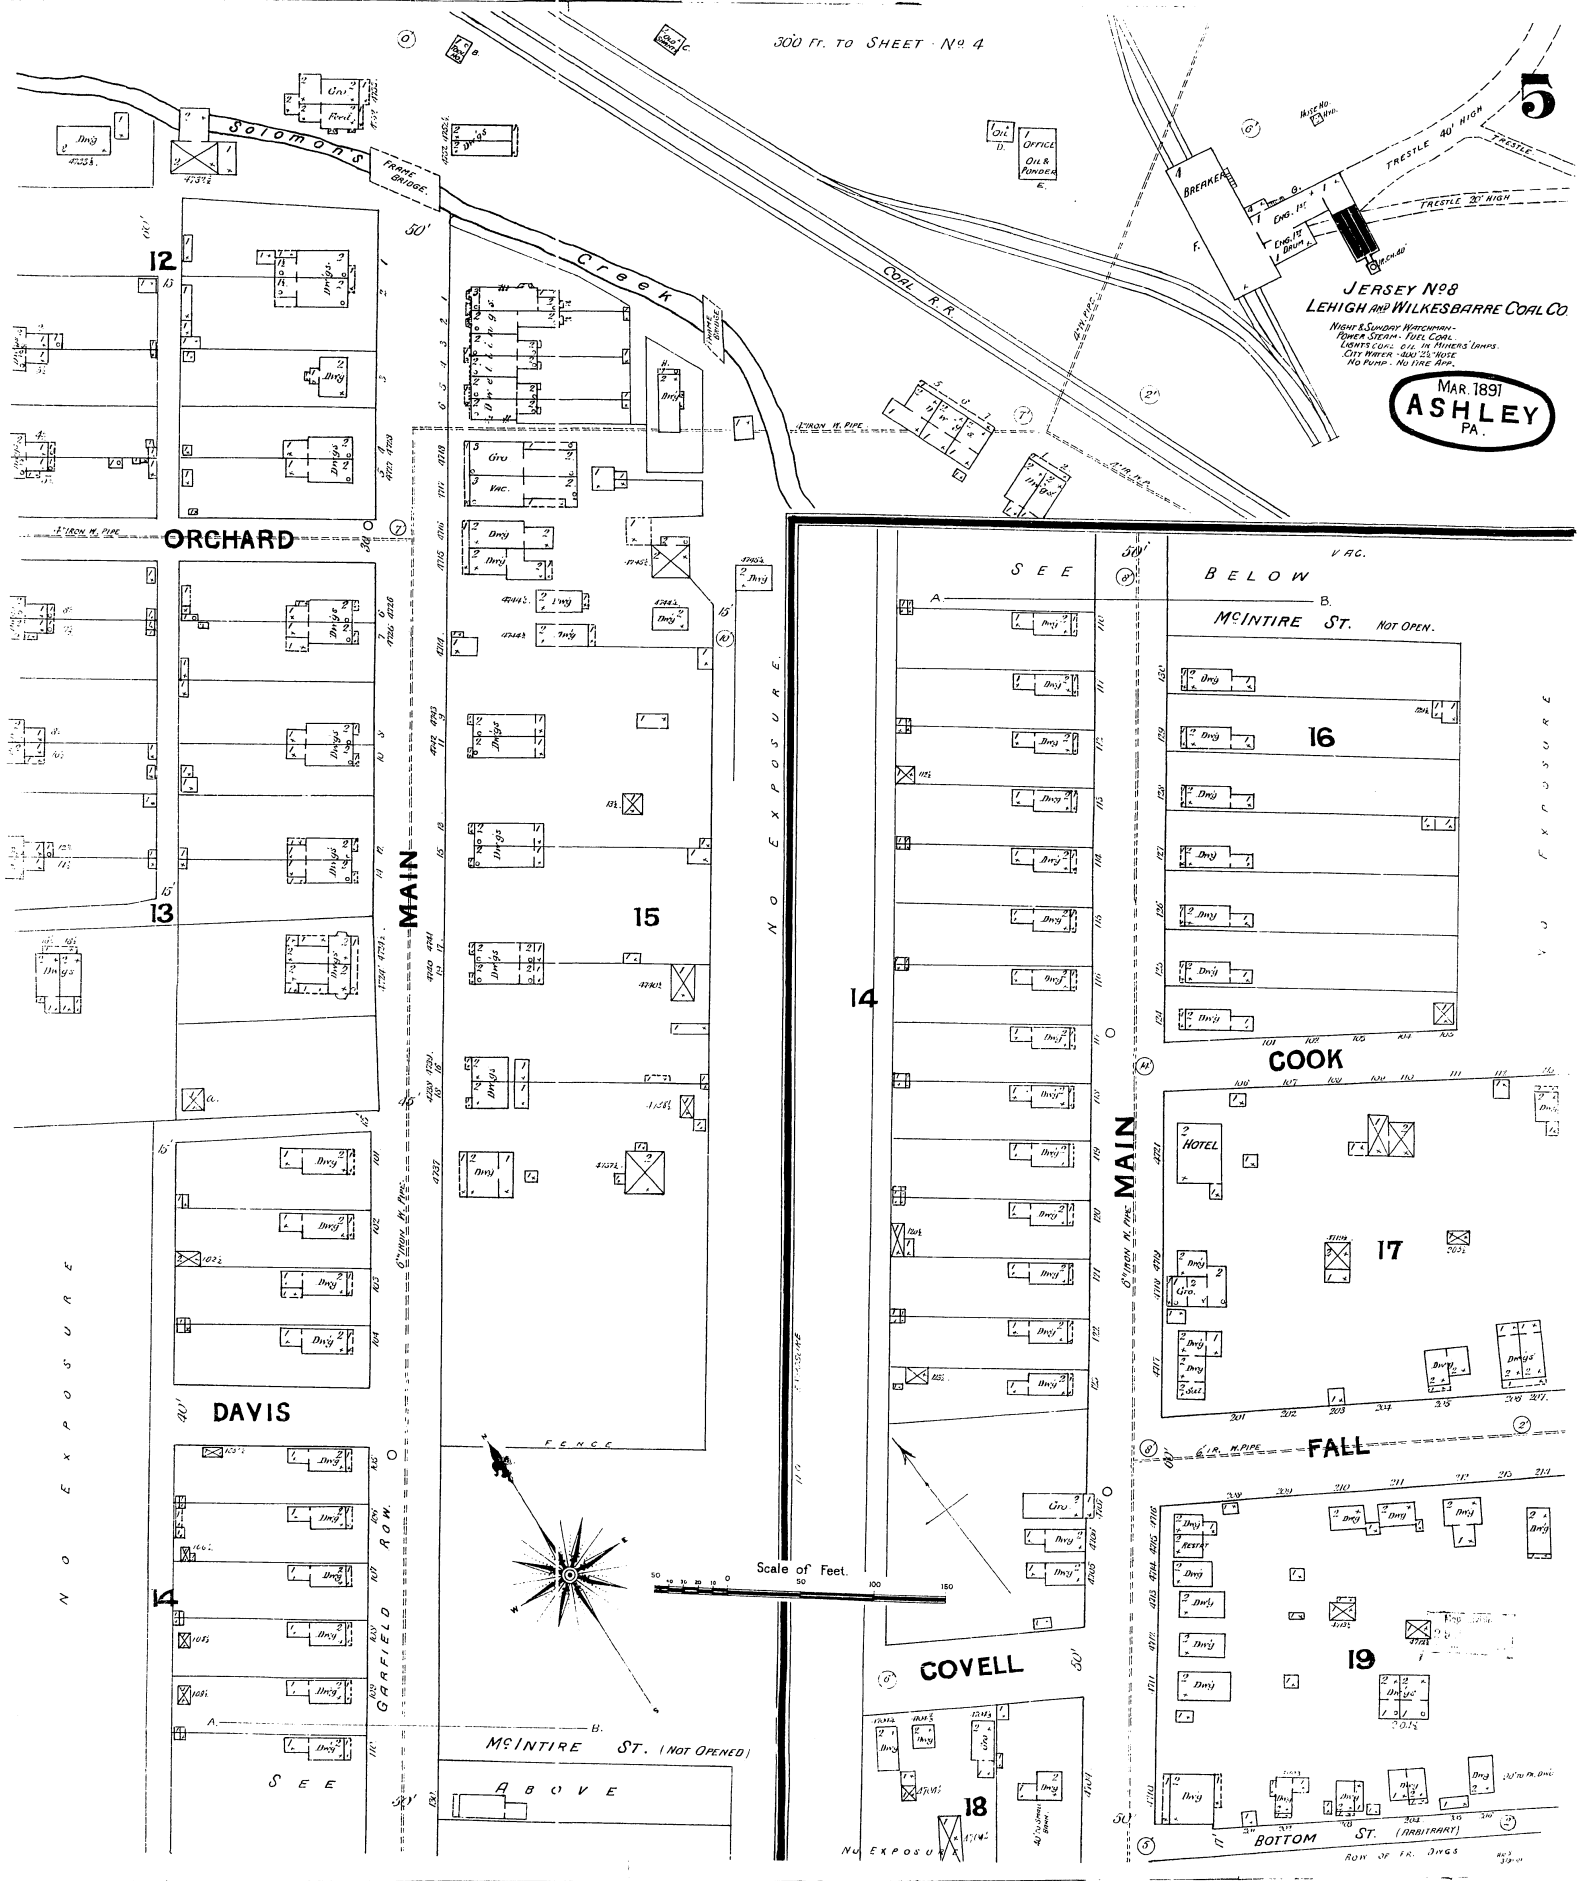

ORCHARD

13

DAVIS

14

SEE

MAIN

GARFIELD ROW

MCINTIRE ST. (NOT OPENED)

ABOVE

Scale of Feet.

COVELL

NO EXPOSURE

SEE

BELOW

MCINTIRE ST. NOT OPEN.

16

COOK

17

FALL

19

BOTTOM ST. (ARBITRARY)

ROW OF FR. DICES